



EVERPLAY SURFACE CROSS SECTION

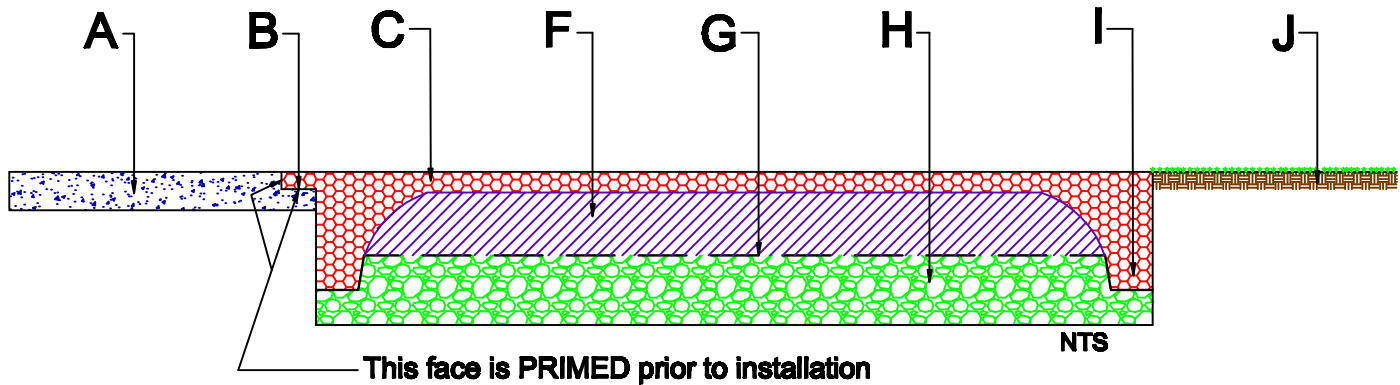

EVERPLAY SURFACE CROSS SECTION / EPDM

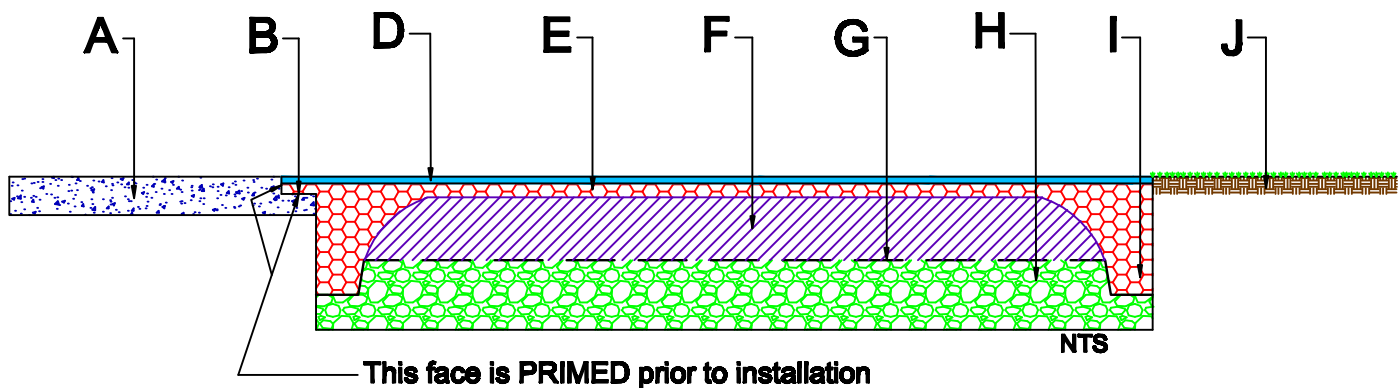

A - Asphalt, concrete or timber curb - face primed prior to installation of **EVERPLAY**.

B - 50mm x 25mm (2" x 1") notch in concrete curb.

C - **EVERPLAY** 30mm top layer (this is constant).

D - **EVERPLAY** 10mm top layer EPDM (this is constant).

E - **EVERPLAY** 20mm second layer (this is constant).

F - **EVERPLAY** double density cushion layer - varies in depth according to fall height.

G - Terrafix 200R Filter Cloth.

H - 19mm (3/4") Granular A (crusher run) base - depth varies.

I - Trenched edge, approximately 80mm x 80mm (3" x 3").

J - Sod, possibly installed after surface.